


CLARENDON / EAST END DRIVE

ARC=31.42 RECORD
 CHOR=28.30 MEASURE
 RADIUS=20.00
 CH BRG==N 45.06.35" W

40' RECORD
 FOUND CUT "X" IN CURB
 CURB IS 0.11' EAST

99.00' DEED & MEASURE
 S 00°00'00" E
 100°00'55" W 193.04' MEASURE
 00°00'00" E 193.00' RECORD

FOUND CUT "X" IN CURB
 CURB IS 0.10' EAST

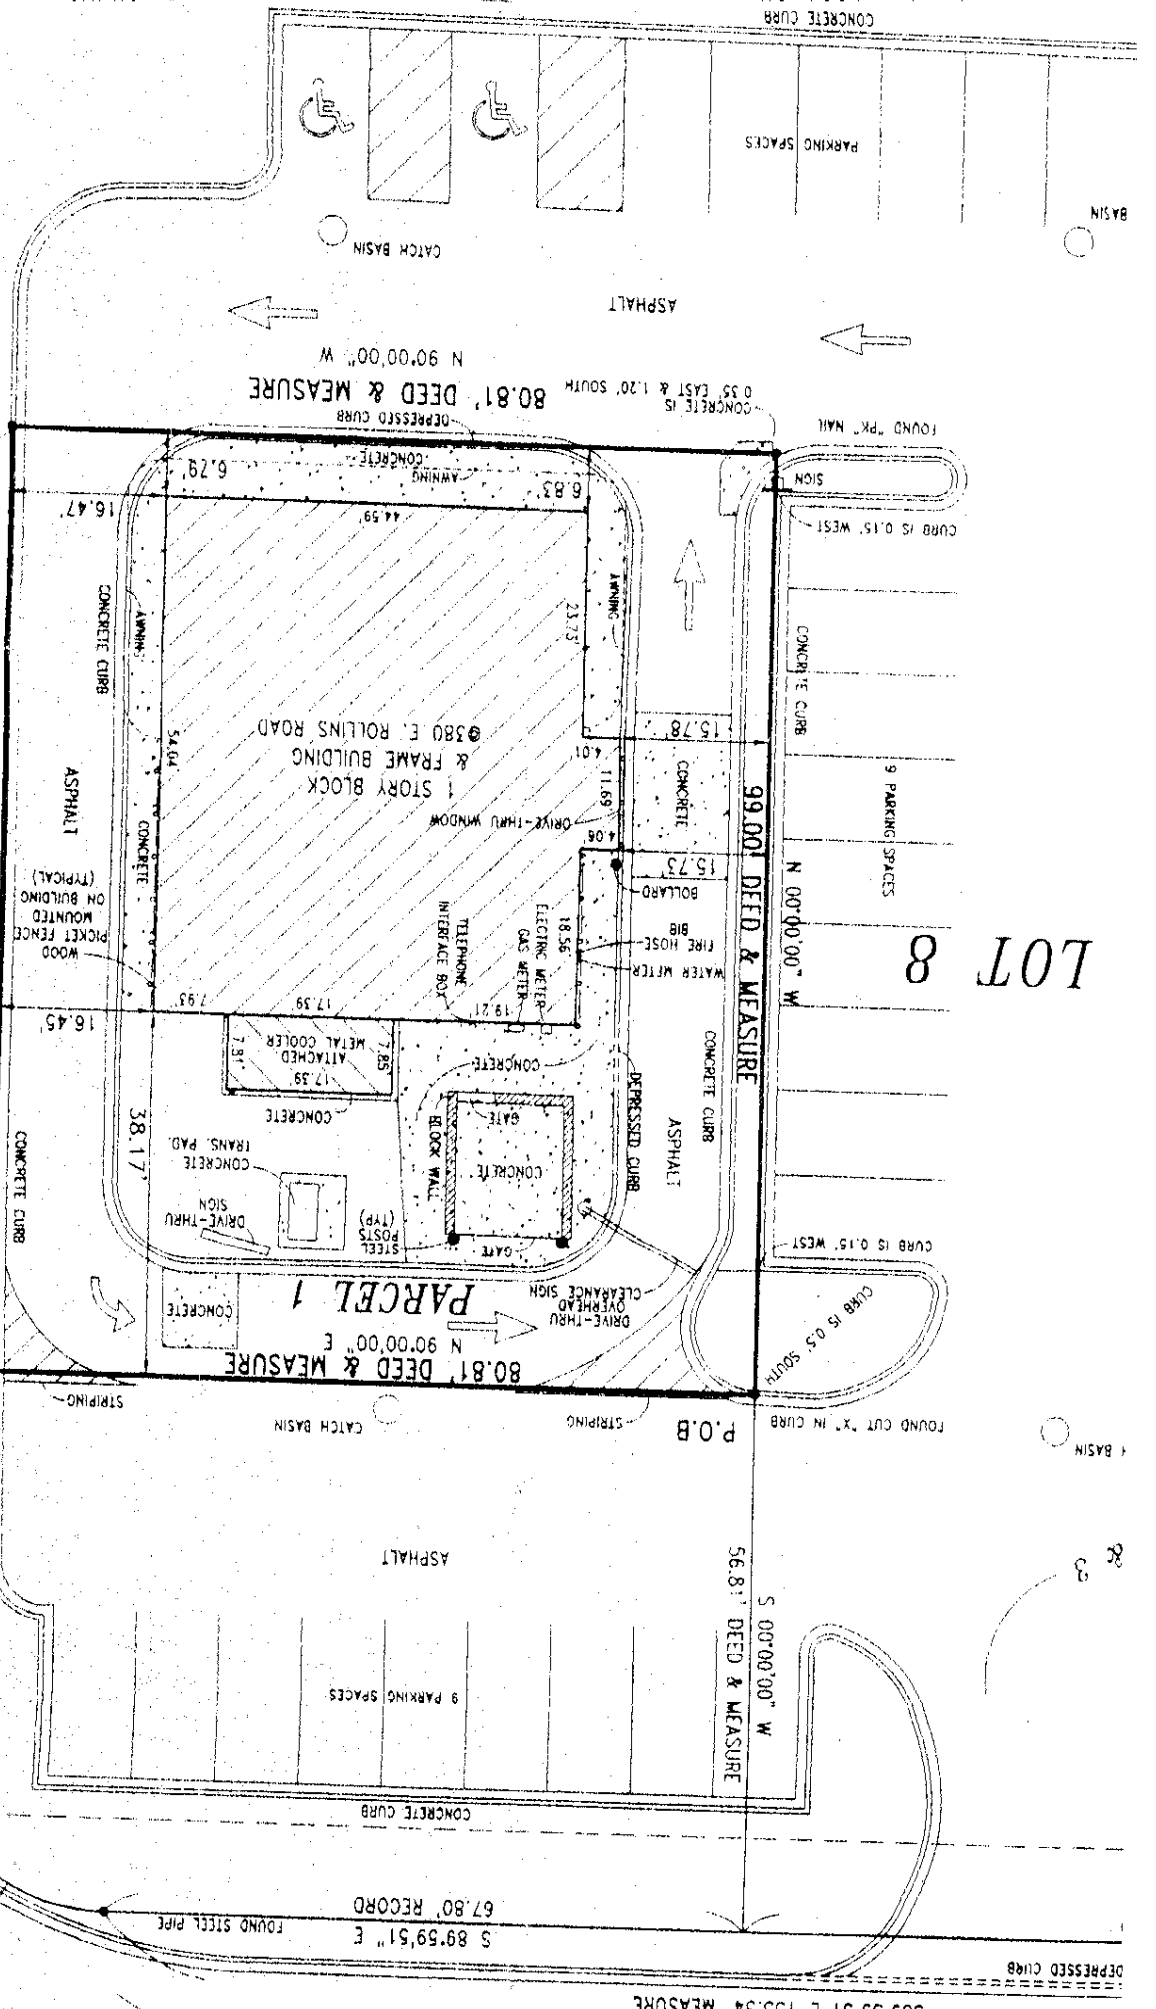

89°59'51" E 155.34' RECORD
 589°59'51" E 155.34' MEASURE

67.80' RECORD
 FOUND STEEL PIPE

56.81' DEED & MEASURE
 S 00°00'00" W

FOUND CUT "X" IN CURB
 CURB IS 0.5' SOUTH

99.00' DEED & MEASURE
 N 00°00'00" W

FOUND "PK" NAIL
 CURB IS 0.15' WEST

CONCRETE IS 0.55' EAST & 1.20' SOUTH
 80.81' DEED & MEASURE
 N 90°00'00" W

LOT 8

3

DEPRESSED CURB